



NORTHERN MICHIGAN UNIVERSITY

FILE NAME: CURRENT 2.dwg

DATE: 9/17/2014

DRAWN BY: -

CHECKED BY: -

SCALE: NTS

REVISIONS:

ISSUED FOR:

DATE:


PRELIMINARY

REVIEW/APPROVAL

INDEXING

CONSTRUCTION

AS BUILT

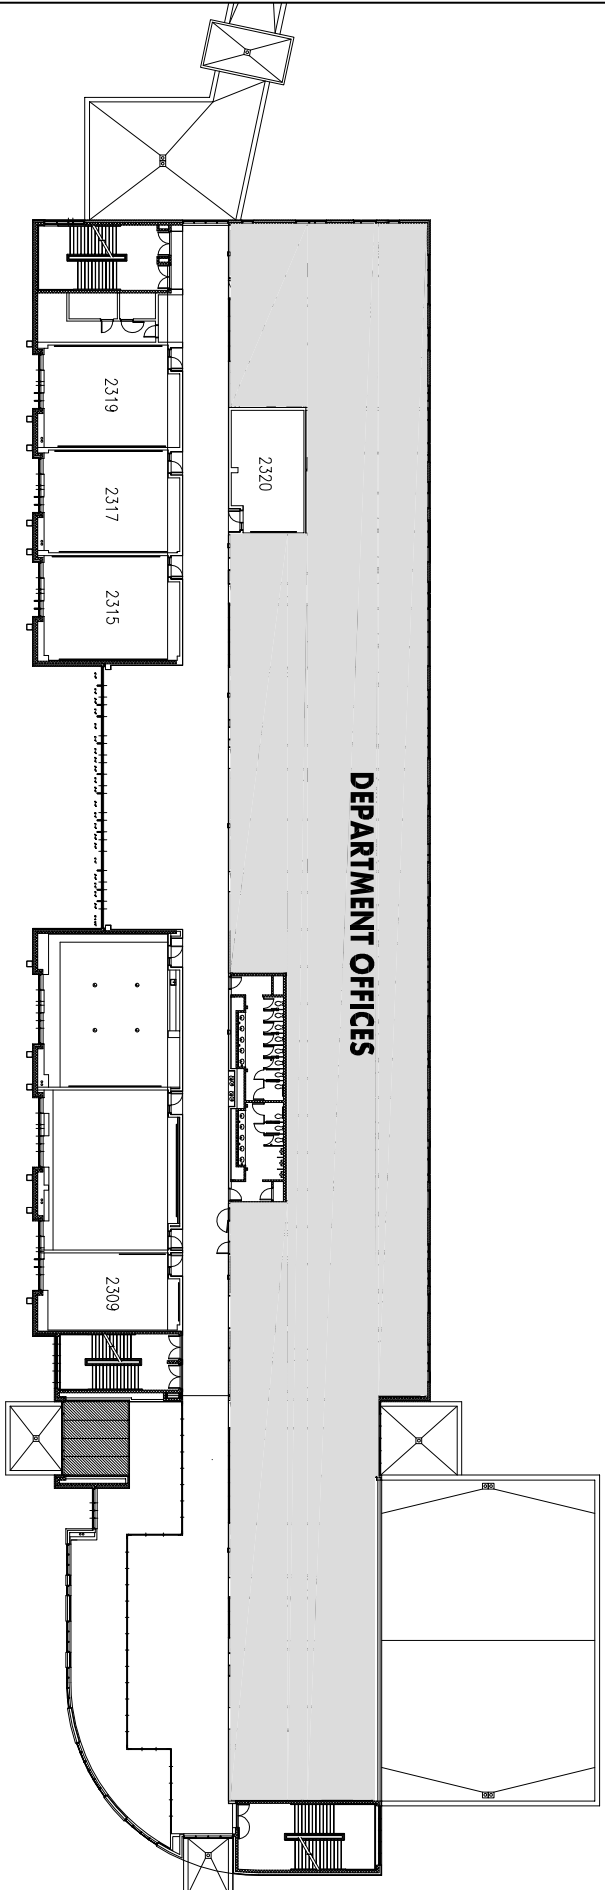

DEPARTMENT OFFICES

2320

2319

2317

2315

2309

JAMRICH HALL
NORTHERN MICHIGAN UNIVERSITY
ENGINEERING & PLANNING DEPARTMENT

1401 PRESQUE ISLE AVE., MARQUETTE, MICHIGAN 49855, 136 SERVICES BLDG.
PHONE (906) 227-2363 FAX (906) 227-2467

PROJECT:

SHEET NUMBER:

Second Floor Plan
Scale: NTS

2