



NORTHERN MICHIGAN UNIVERSITY

FILE NAME: CURRENT 3.dwg

DATE: 9/17/2014

DRAWN BY: -

CHECKED BY: -

SCALE: NTS

REVISIONS:

ISSUED FOR:

DATE:

PRELIMINARY


REVIEW/APPROVAL

INDEXING

CONSTRUCTION

AS BUILT

DEPARTMENT OFFICES

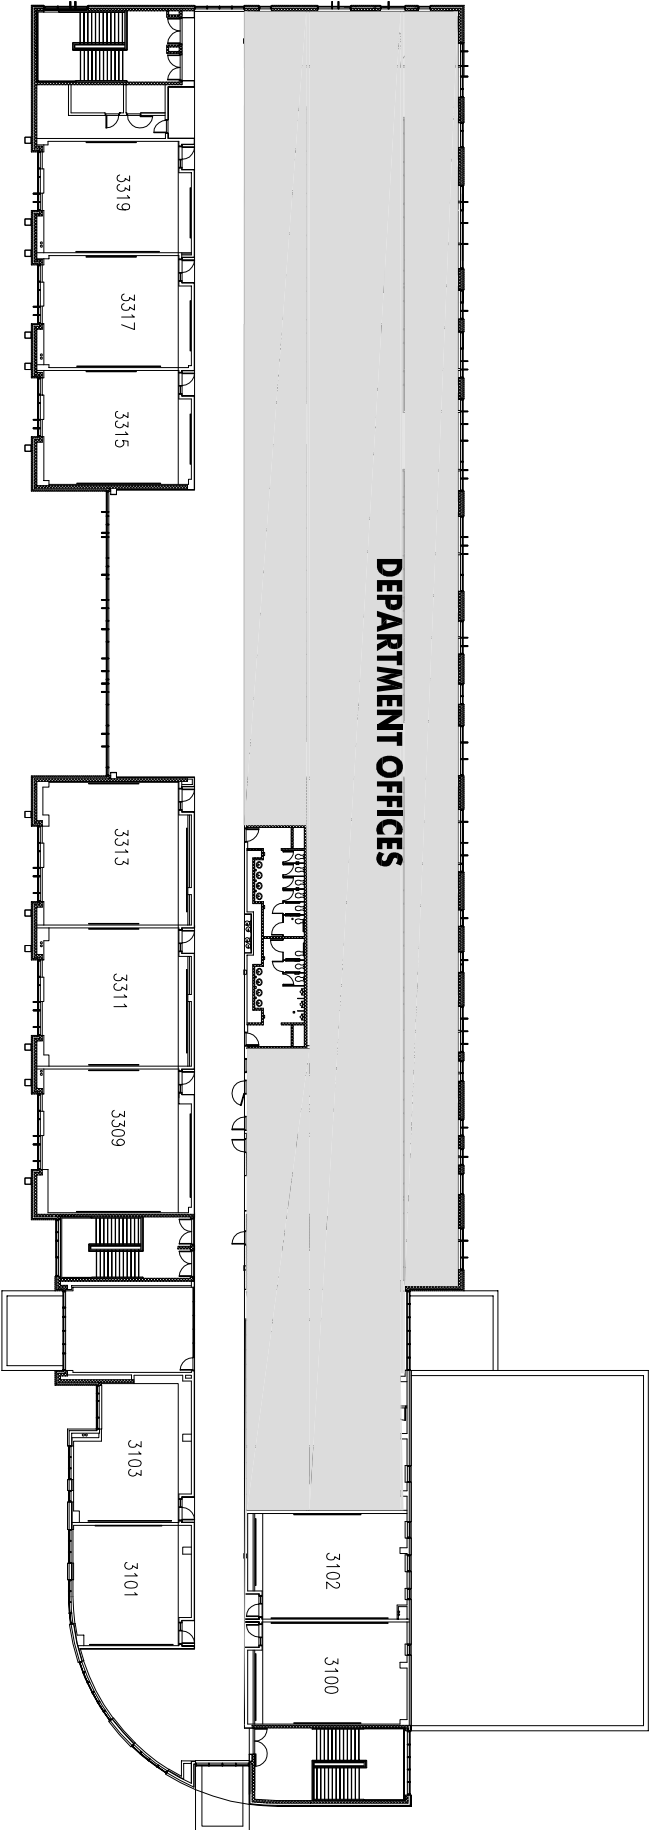

Third Floor Plan

Scale: NTS

C:\USERS\CHRISTIAN MACDONALD\DESKTOP\BRANDON - JAMRICH FLOOR PLANS\CURRENT 3.DWG

PROJECT:

JAMRICH HALL
NORTHERN MICHIGAN UNIVERSITY

ENGINEERING & PLANNING DEPARTMENT

1401 PRESQUE ISLE AVE., MARQUETTE, MICHIGAN 49855, 136 SERVICES BLDG.
PHONE (906) 227-2363 FAX (906) 227-2467

SHEET NUMBER:

3